

LOWER GROUND FLOOR PLAN

CAR PARKING PROVIDED (Res) : 22 Nos.
 COMMON AREA (Res) : 602.29 Sq.Ft.


PROJECT:
MUKUND SADAN
 COMMERCIAL CUM LUXURY RESIDENTIAL APARTMENT AT DONGERKERY, MANGALURU.

CLIENT:
 **MUKUND**
 MGM REALTY

ARCHITECTURAL CONSULTANT
AUM dimensions
 LICENSED BUILDING DESIGNERS,
 #3-7-349/3, BOLOOR, MANGALURU-575003.
 E-mail : aumdimensions@gmail.com

DRAWING TITLE
LOWER GROUND FLOOR PLAN

Original Scale AS SHOWN	Drawn MILAN	Detail MILAN	Authorised MILAN	Size A3
	Date:	Date:	Date:	
Drawing Number A-001		Project No. -		Rev 0

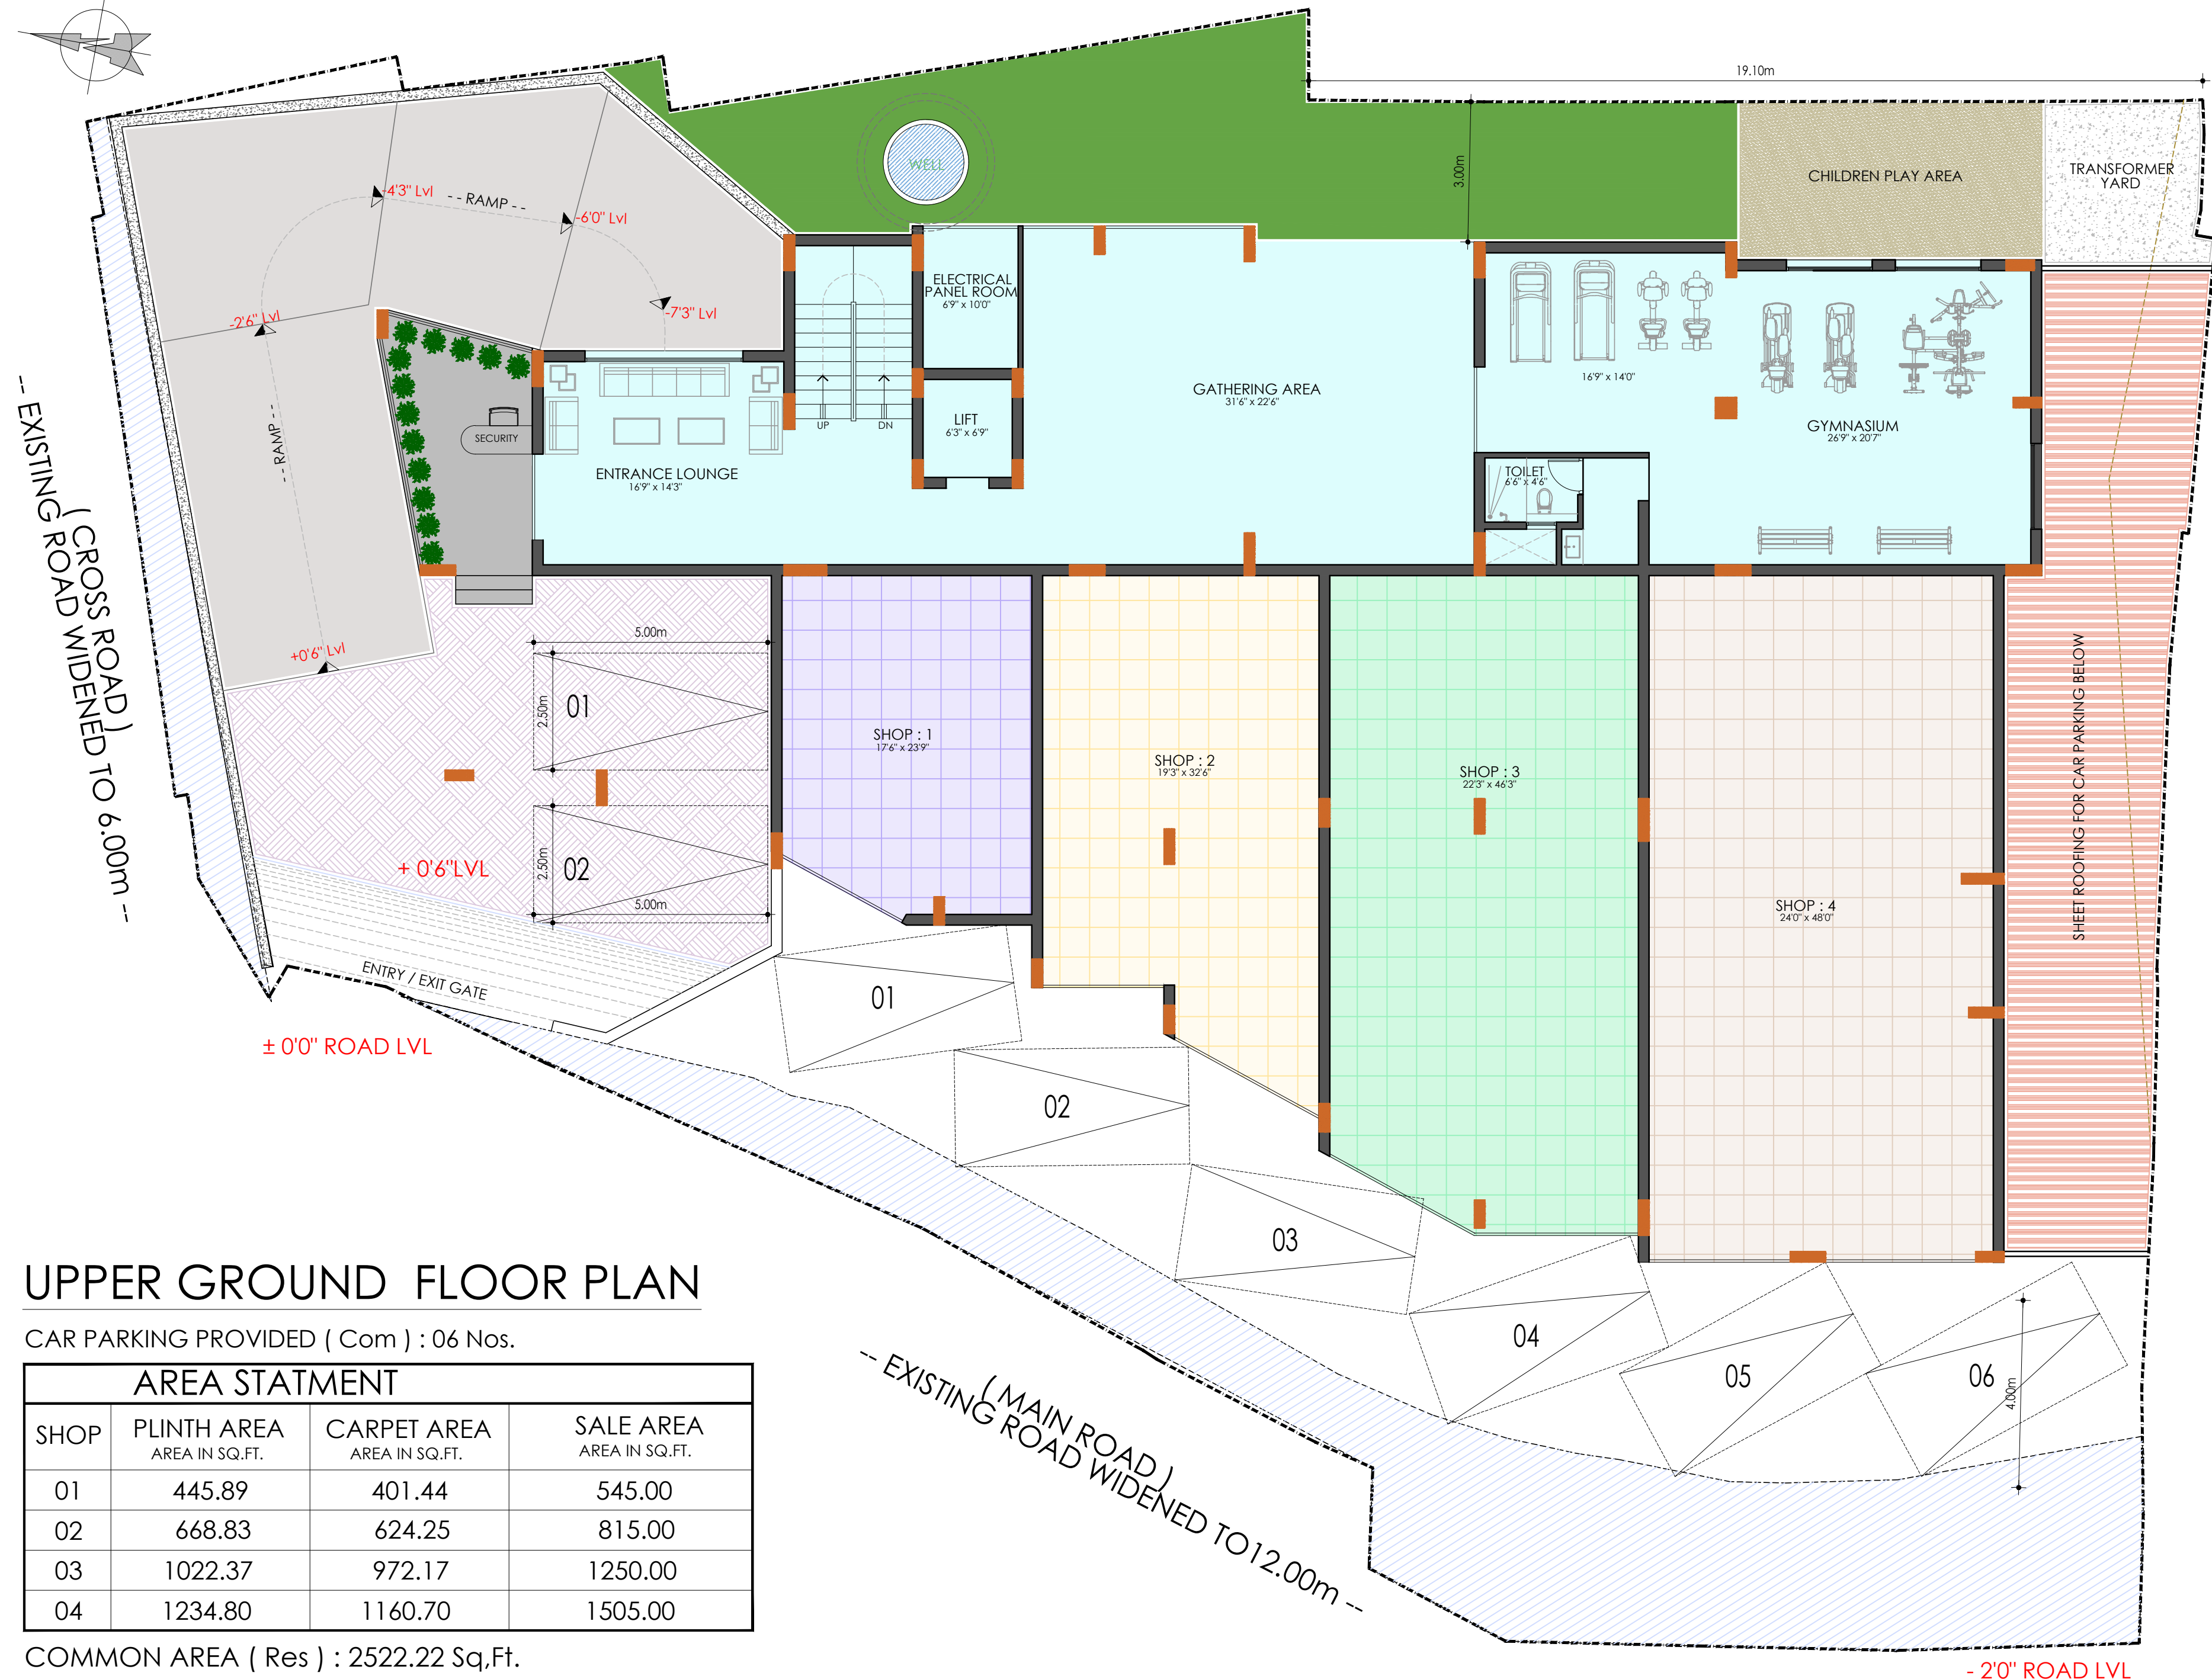

UPPER GROUND FLOOR PLAN

CAR PARKING PROVIDED (Com) : 06 Nos.

AREA STATMENT			
SHOP	PLINTH AREA AREA IN SQ.FT.	CARPET AREA AREA IN SQ.FT.	SALE AREA AREA IN SQ.FT.
01	445.89	401.44	545.00
02	668.83	624.25	815.00
03	1022.37	972.17	1250.00
04	1234.80	1160.70	1505.00

COMMON AREA (Res) : 2522.22 Sq.Ft.

PROJECT:

MUKUND SADAN

COMMERCIAL CUM LUXURY RESIDENTIAL APARTMENT AT DONGERKERY, MANGALURU.

CLIENT:



ARCHITECTURAL CONSULTANT


AUM dimensions

LICENSED BUILDING DESIGNERS,
#3-7-349/3, BOLOOR, MANGALURU-575003.
E-mail : aumdimensions@gmail.com

DRAWING TITLE

UPPER GROUND FLOOR PLAN

Original Scale AS SHOWN	Drawn MILAN Date:	Detail MILAN Date:	Authorised MILAN Date:	Size A3
Drawing Number A-001		Project No. -		
				Rev 0

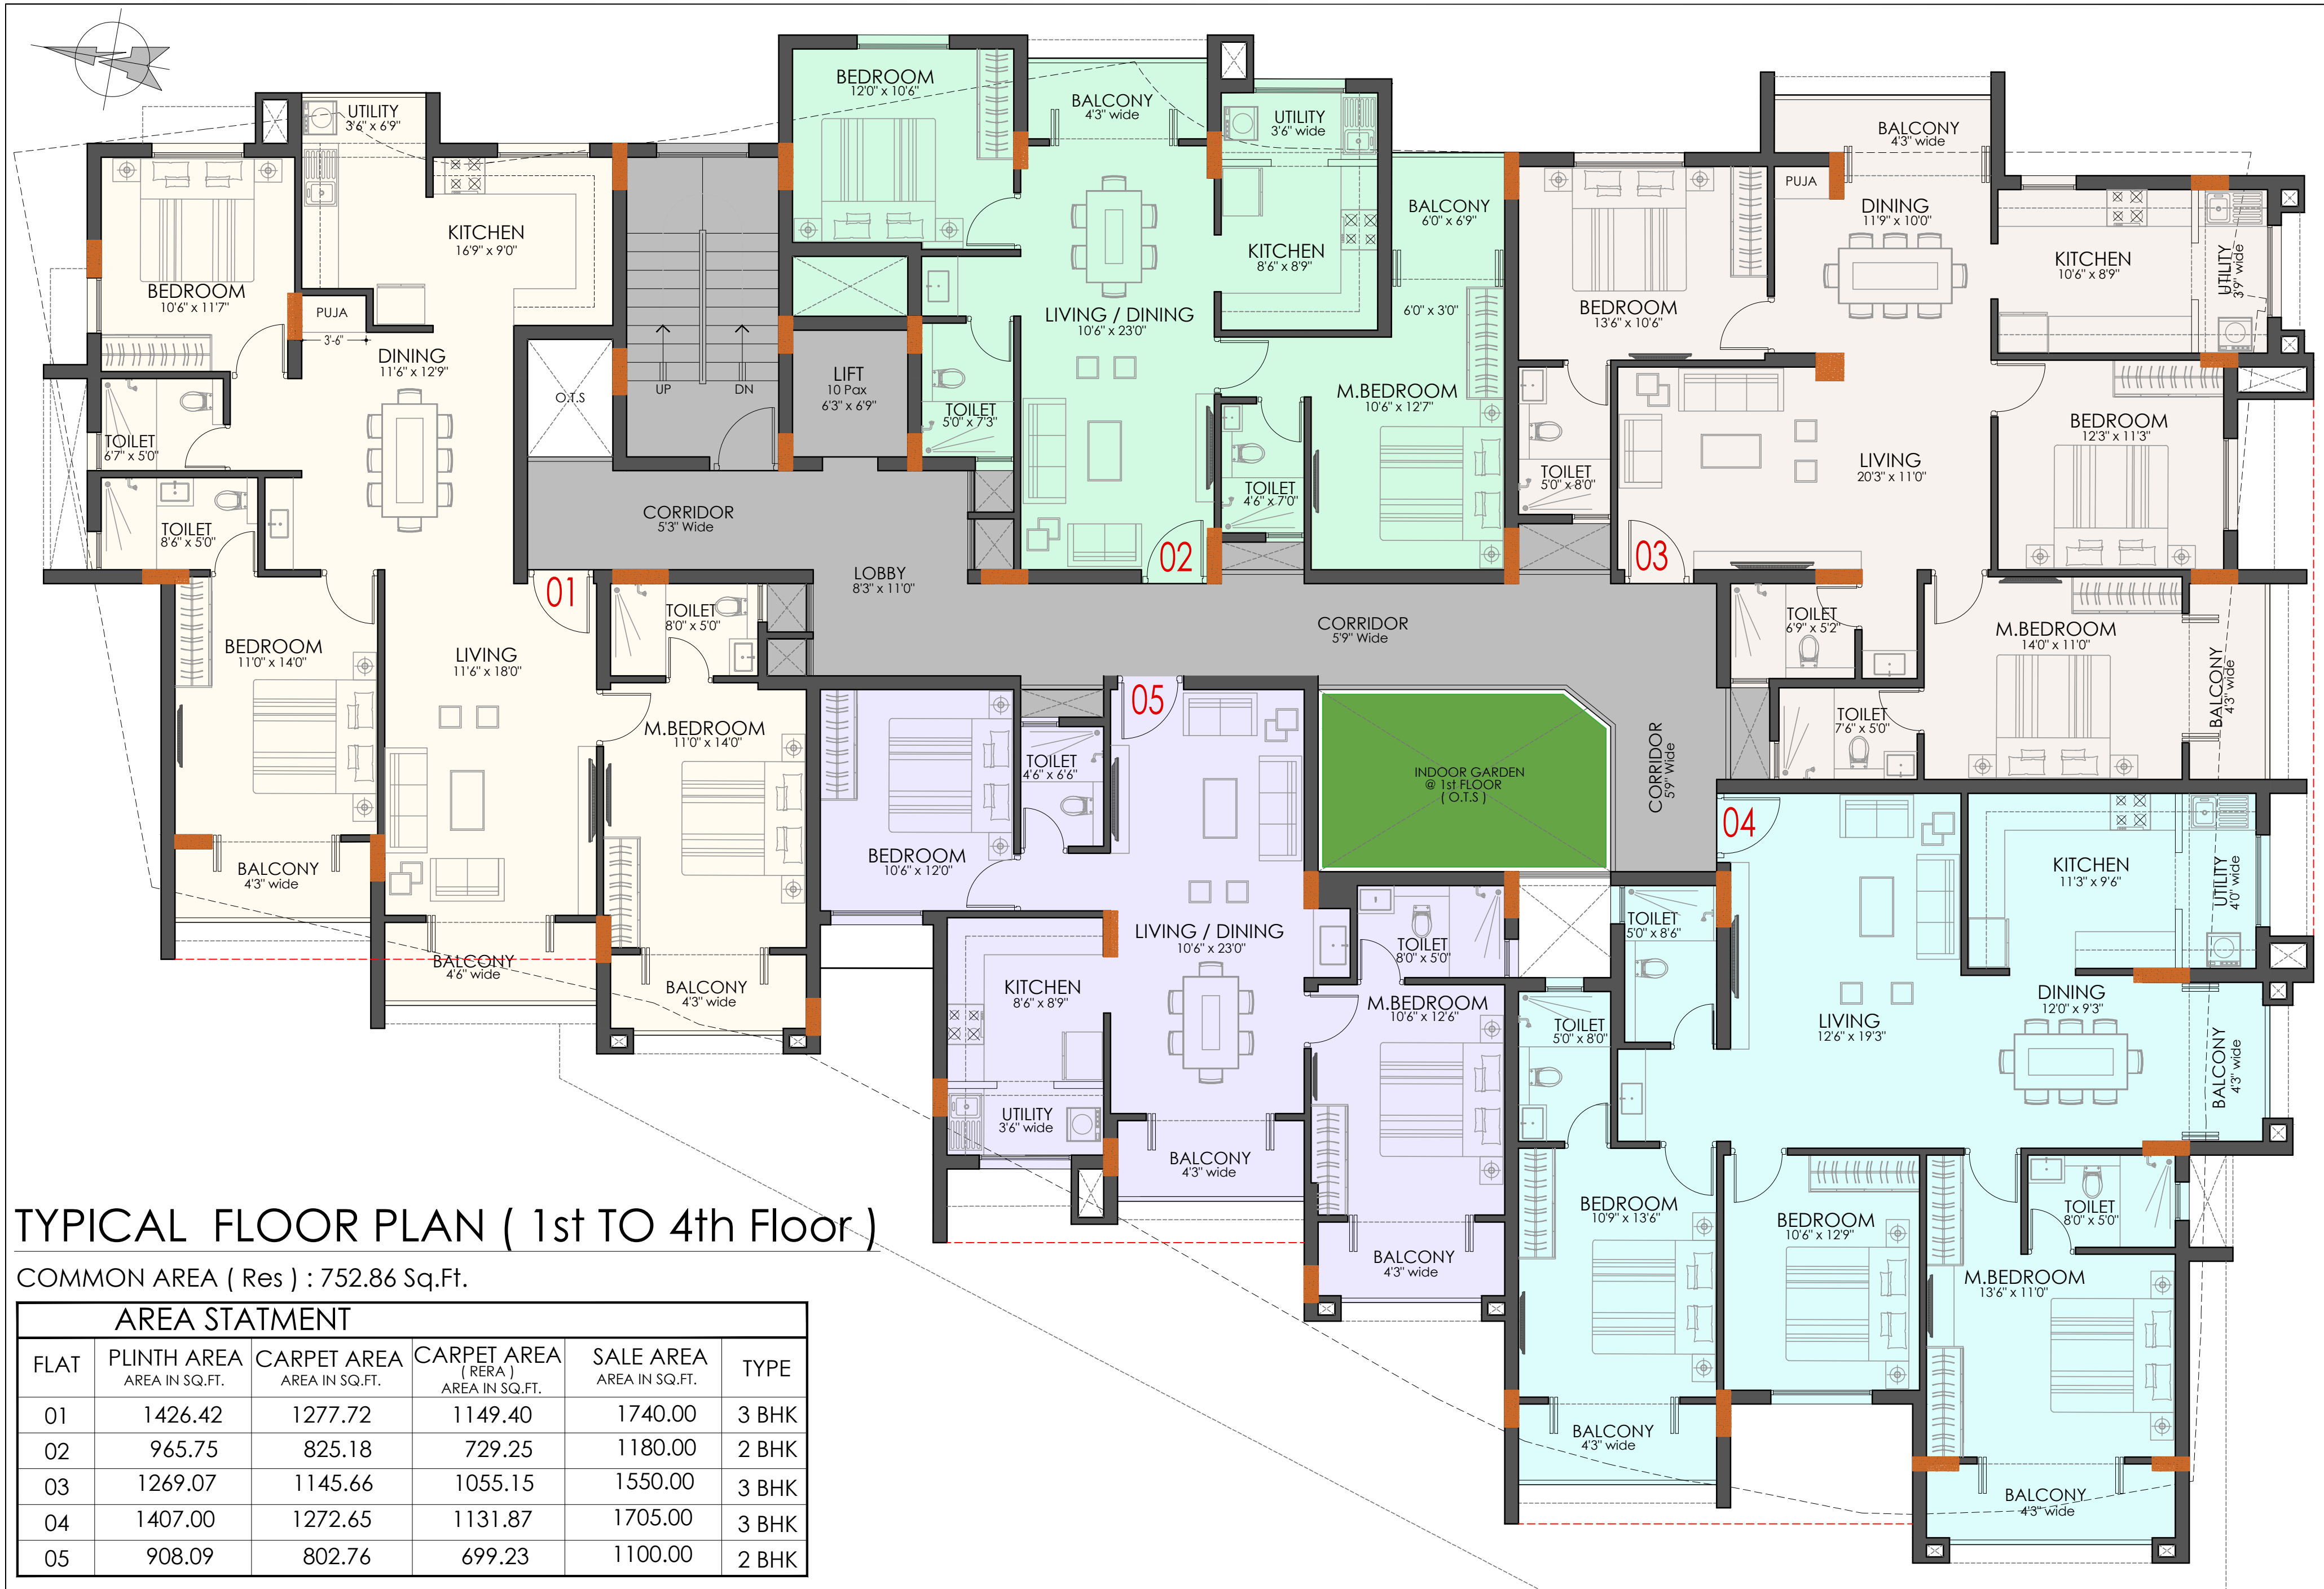

TYPICAL FLOOR PLAN (1st TO 4th Floor)

COMMON AREA (Res) : 752.86 Sq.Ft.

AREA STATEMENT					
FLAT	PLINTH AREA AREA IN SQ.FT.	CARPET AREA AREA IN SQ.FT.	CARPET AREA (RERA) AREA IN SQ.FT.	SALE AREA AREA IN SQ.FT.	TYPE
01	1426.42	1277.72	1149.40	1740.00	3 BHK
02	965.75	825.18	729.25	1180.00	2 BHK
03	1269.07	1145.66	1055.15	1550.00	3 BHK
04	1407.00	1272.65	1131.87	1705.00	3 BHK
05	908.09	802.76	699.23	1100.00	2 BHK

PROJECT:
MUKUND SADAN
 COMMERCIAL CUM LUXURY RESIDENTIAL APARTMENT AT DONGERKERY, MANGALURU.

CLIENT:

MUKUND
 MGM REALTY

ARCHITECTURAL CONSULTANT

AUM dimensions
 LICENSED BUILDING DESIGNERS,
 #3-7-349/3, BOLOOR, MANGALURU-575003.
 E-mail : aumdimensions@gmail.com

DRAWING TITLE

TYPICAL FLOOR PLAN (1st TO 4th Floor)

Original Scale	Drawn	Detail	Authorised	Size
AS SHOWN	MILAN	MILAN	MILAN	A3
	Date:	Date:	Date:	
Drawing Number	Project No.			Rev
A-001	-			0