

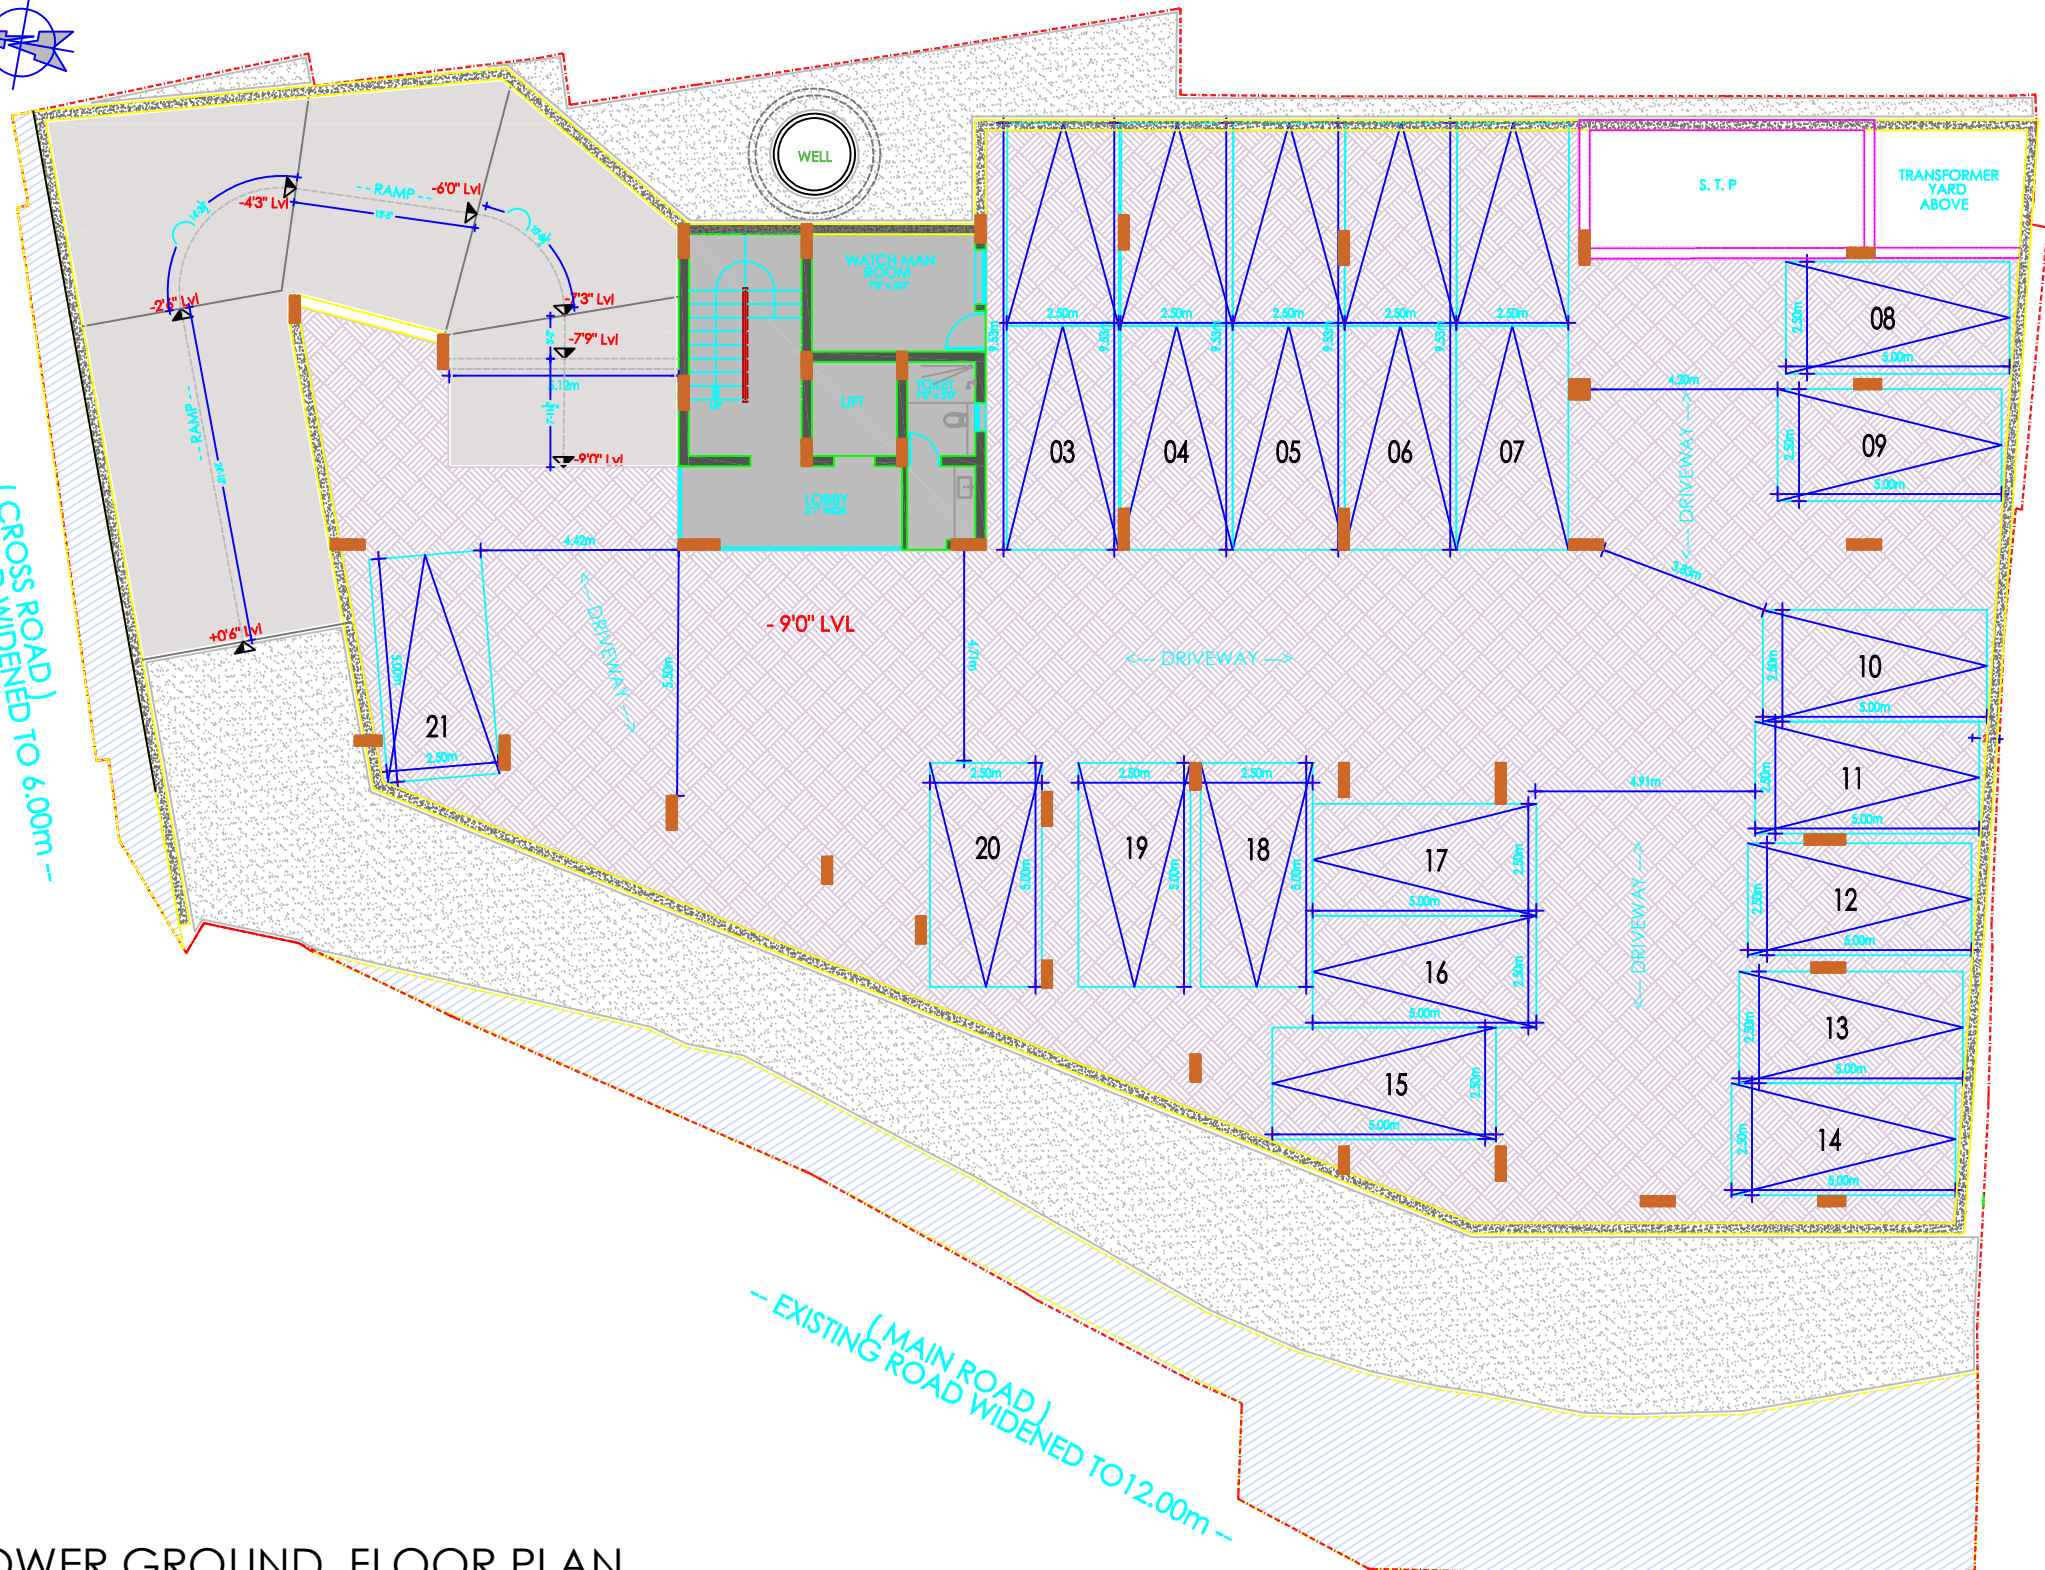


-- EXISTING ROAD (CROSS ROAD) WIDENED TO 6.00m --

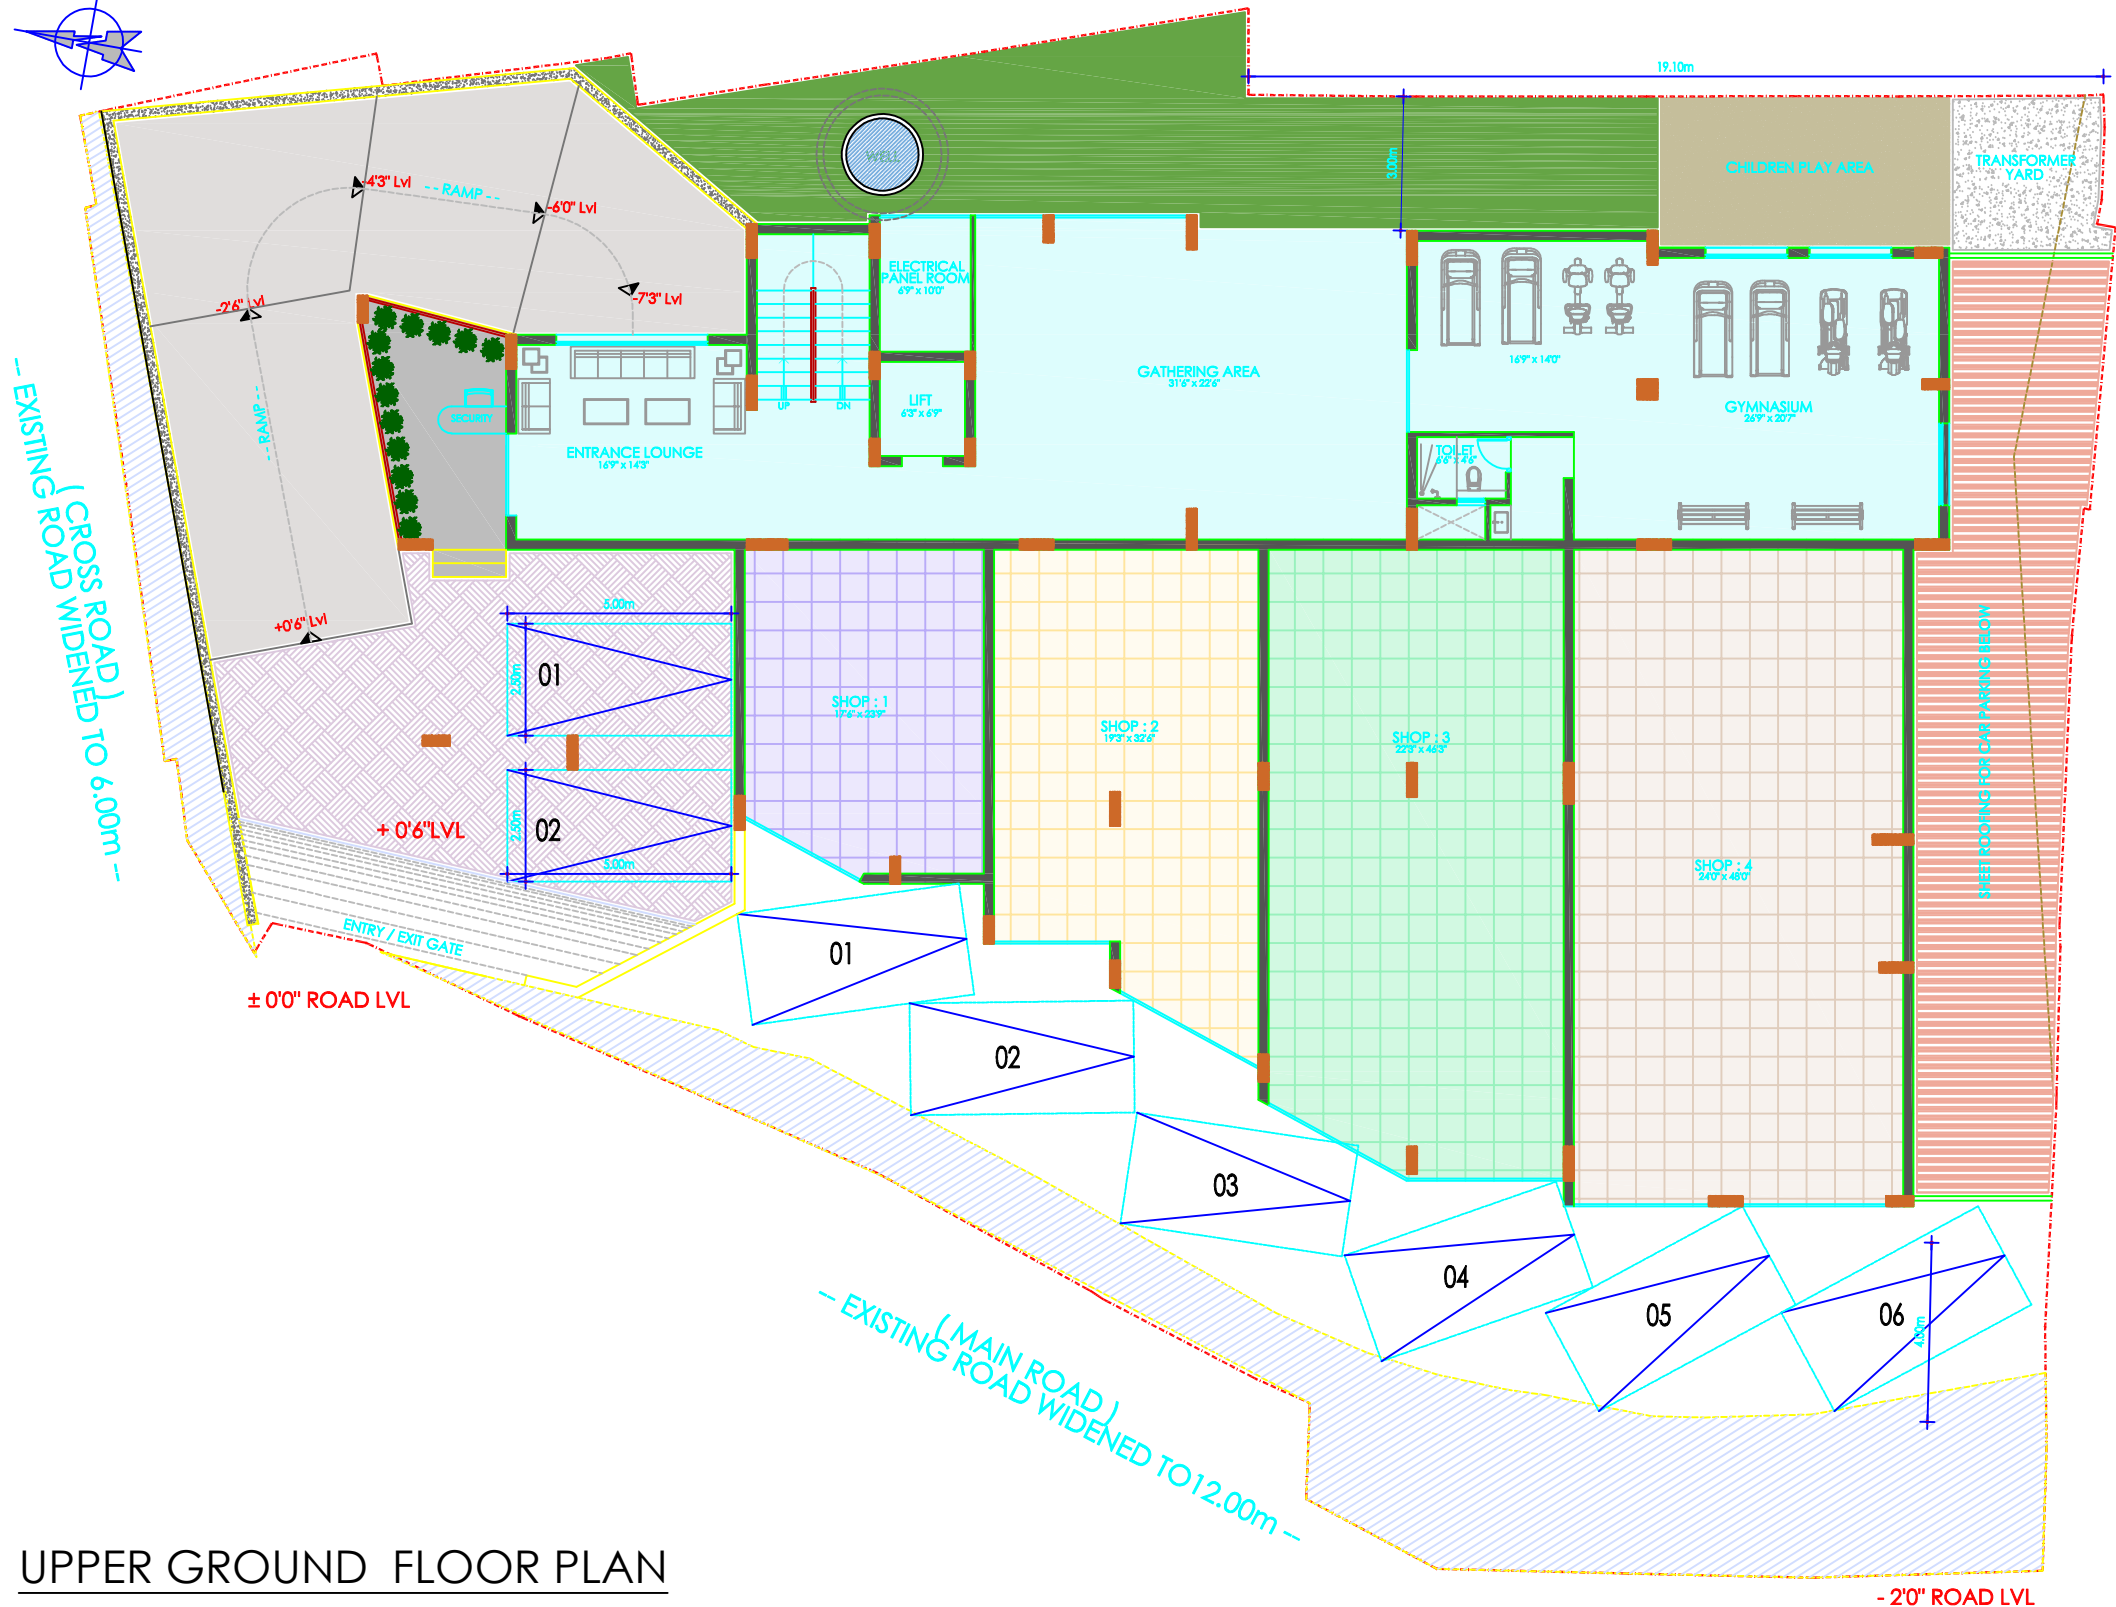


-- EXISTING ROAD (MAIN ROAD) WIDENED TO 12.00m --

LOWER GROUND FLOOR PLAN

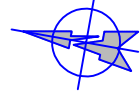

UPPER GROUND FLOOR PLAN

- 2'0" ROAD LVL

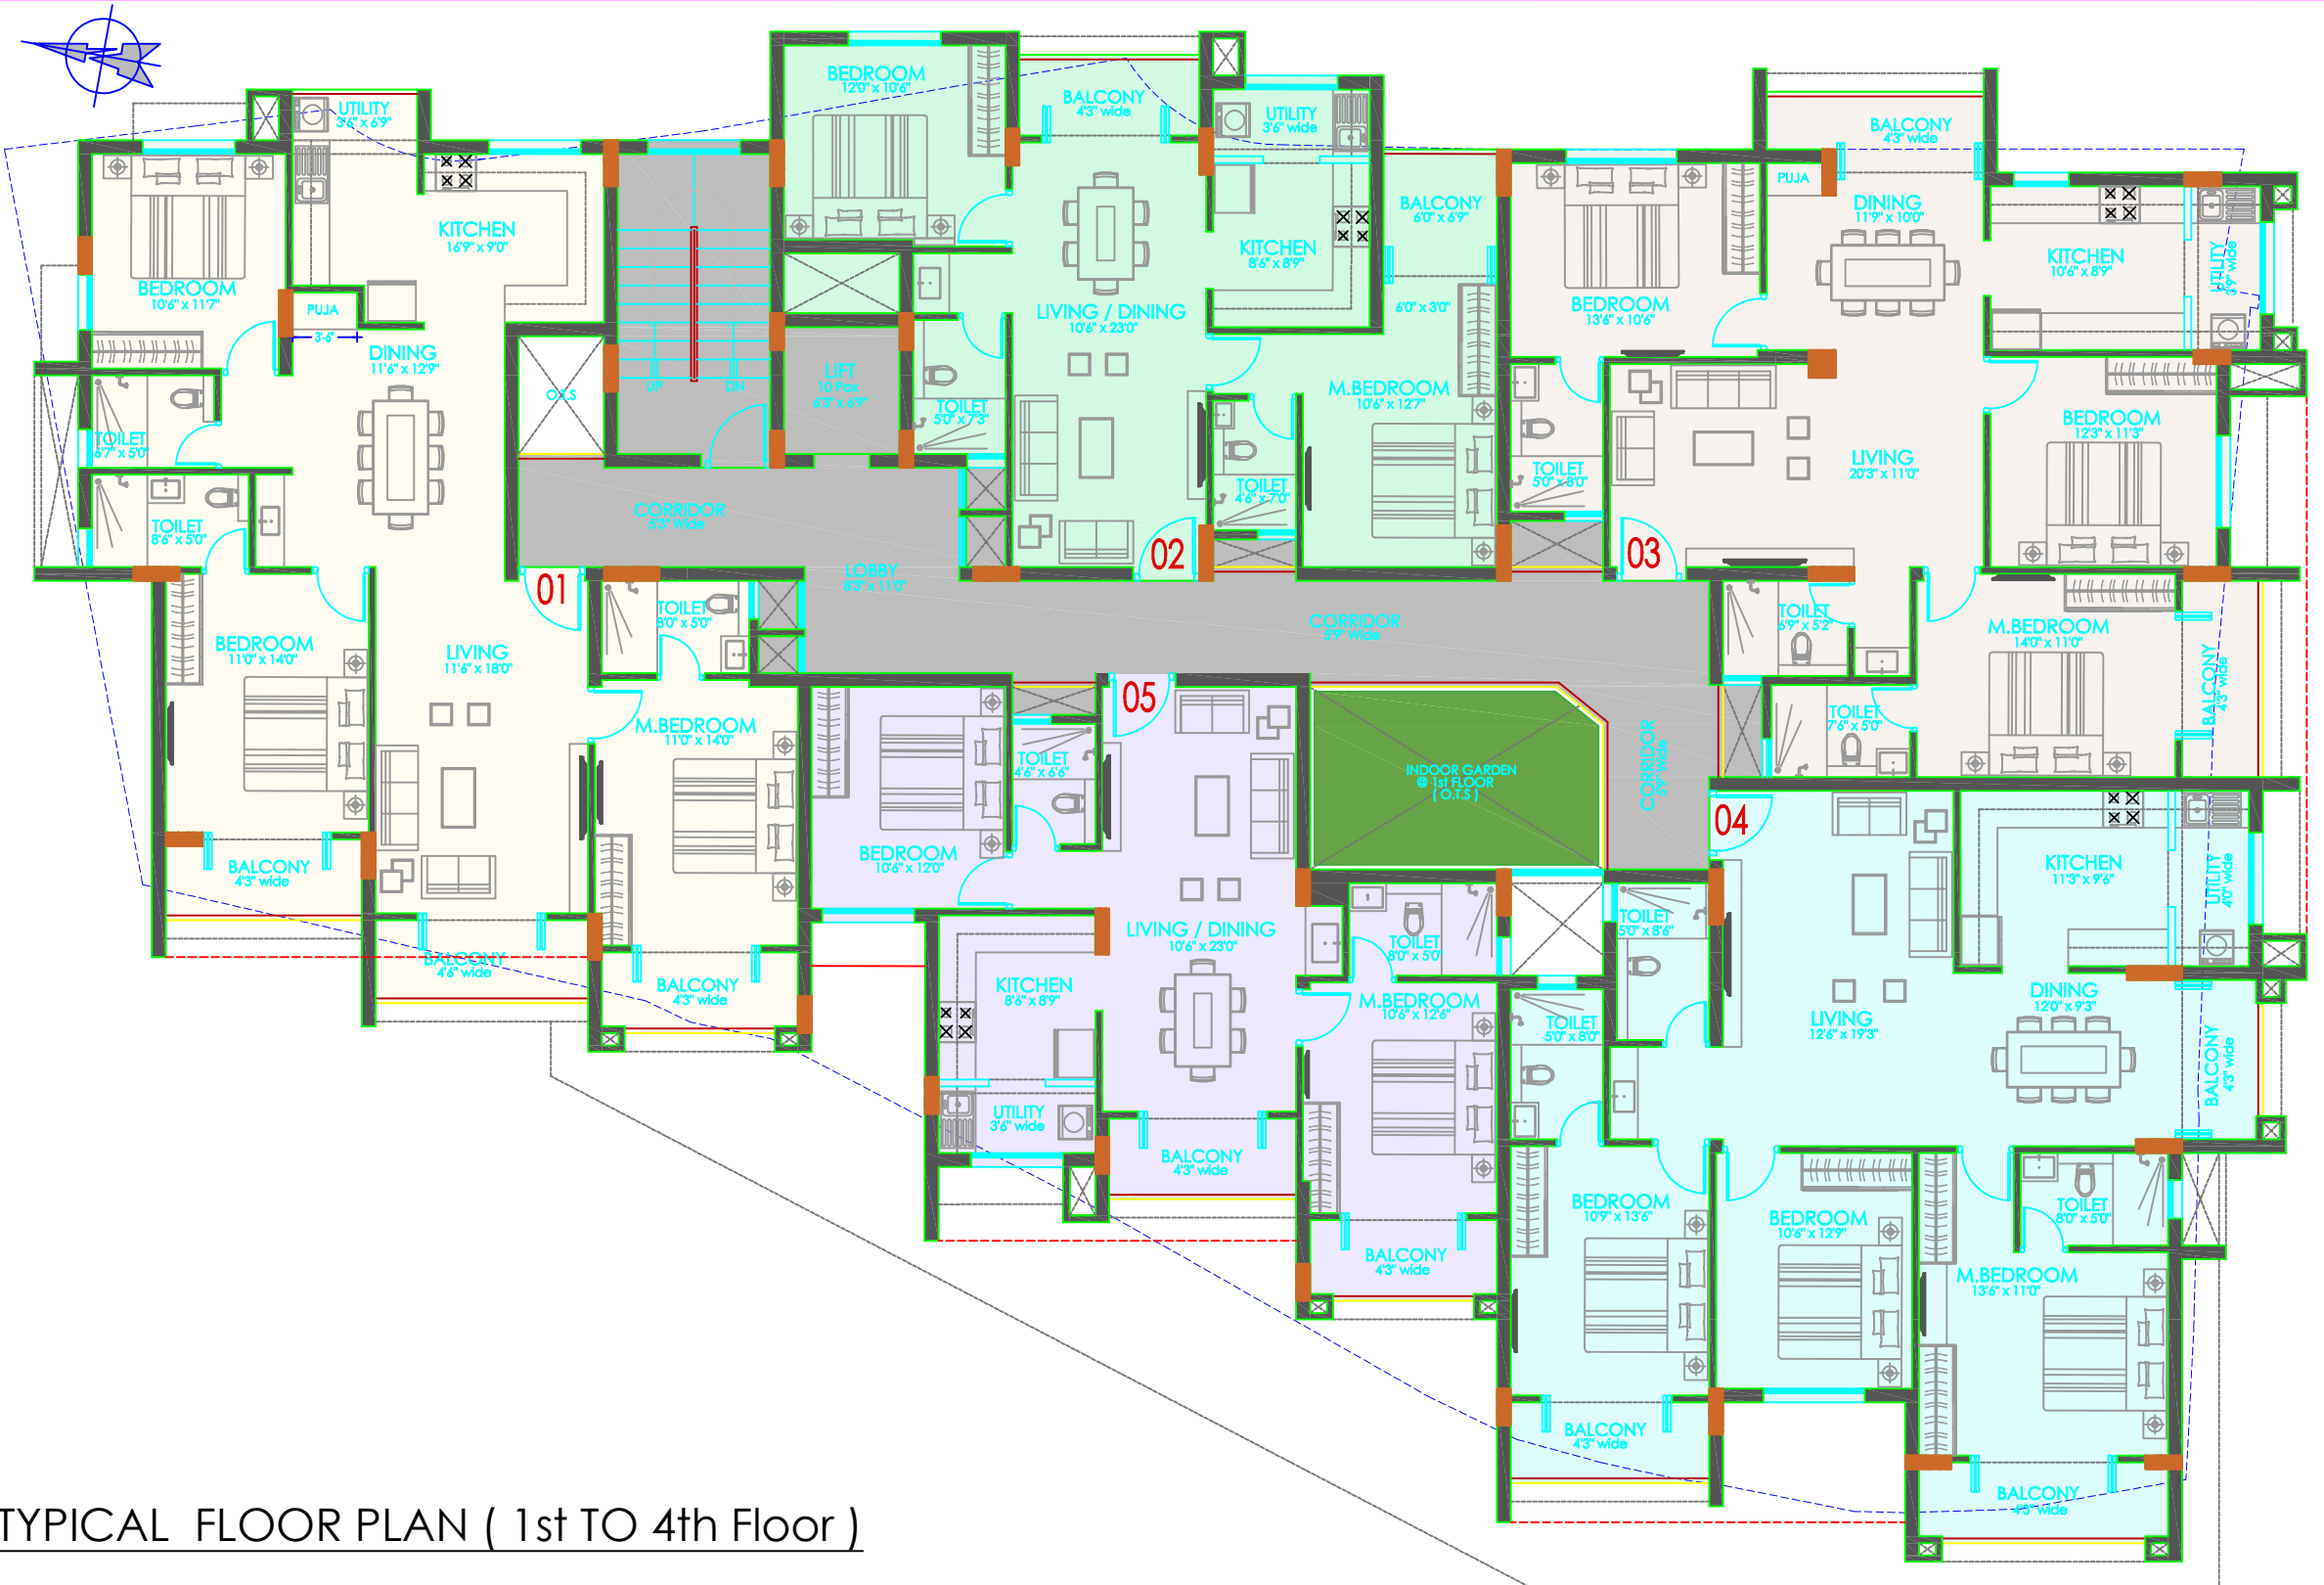

TYPICAL FLOOR PLAN (1st TO 4th Floor)